



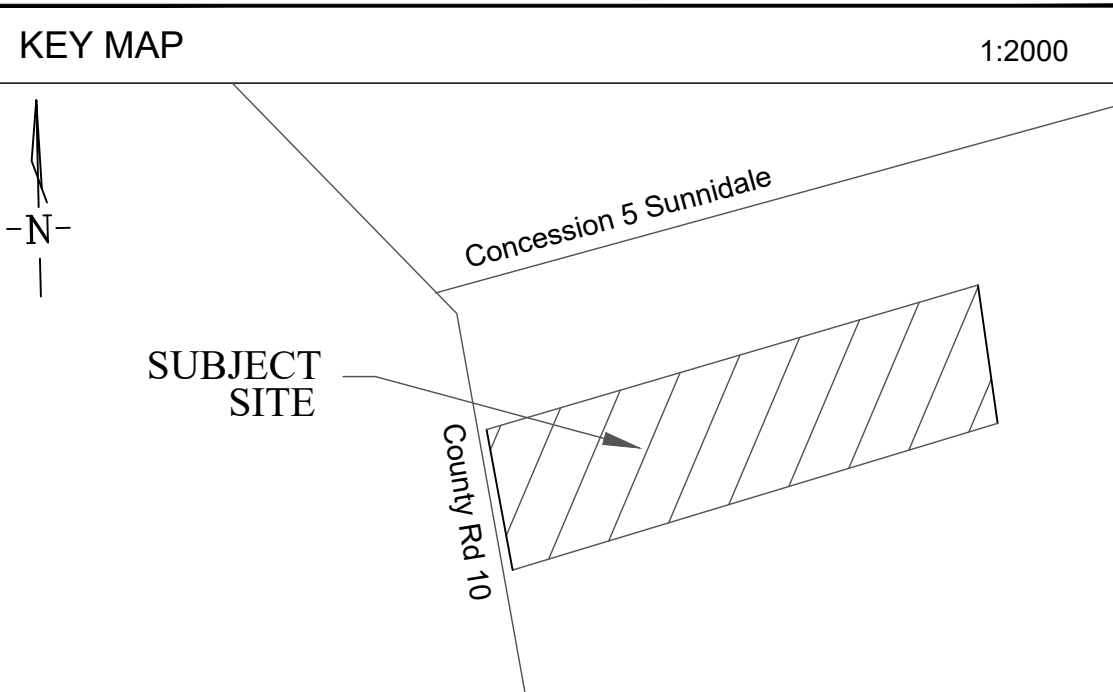

CONCEPTUAL SITE PLAN

10367 County Road 10
Springwater, Ontario

Scale 1:2000

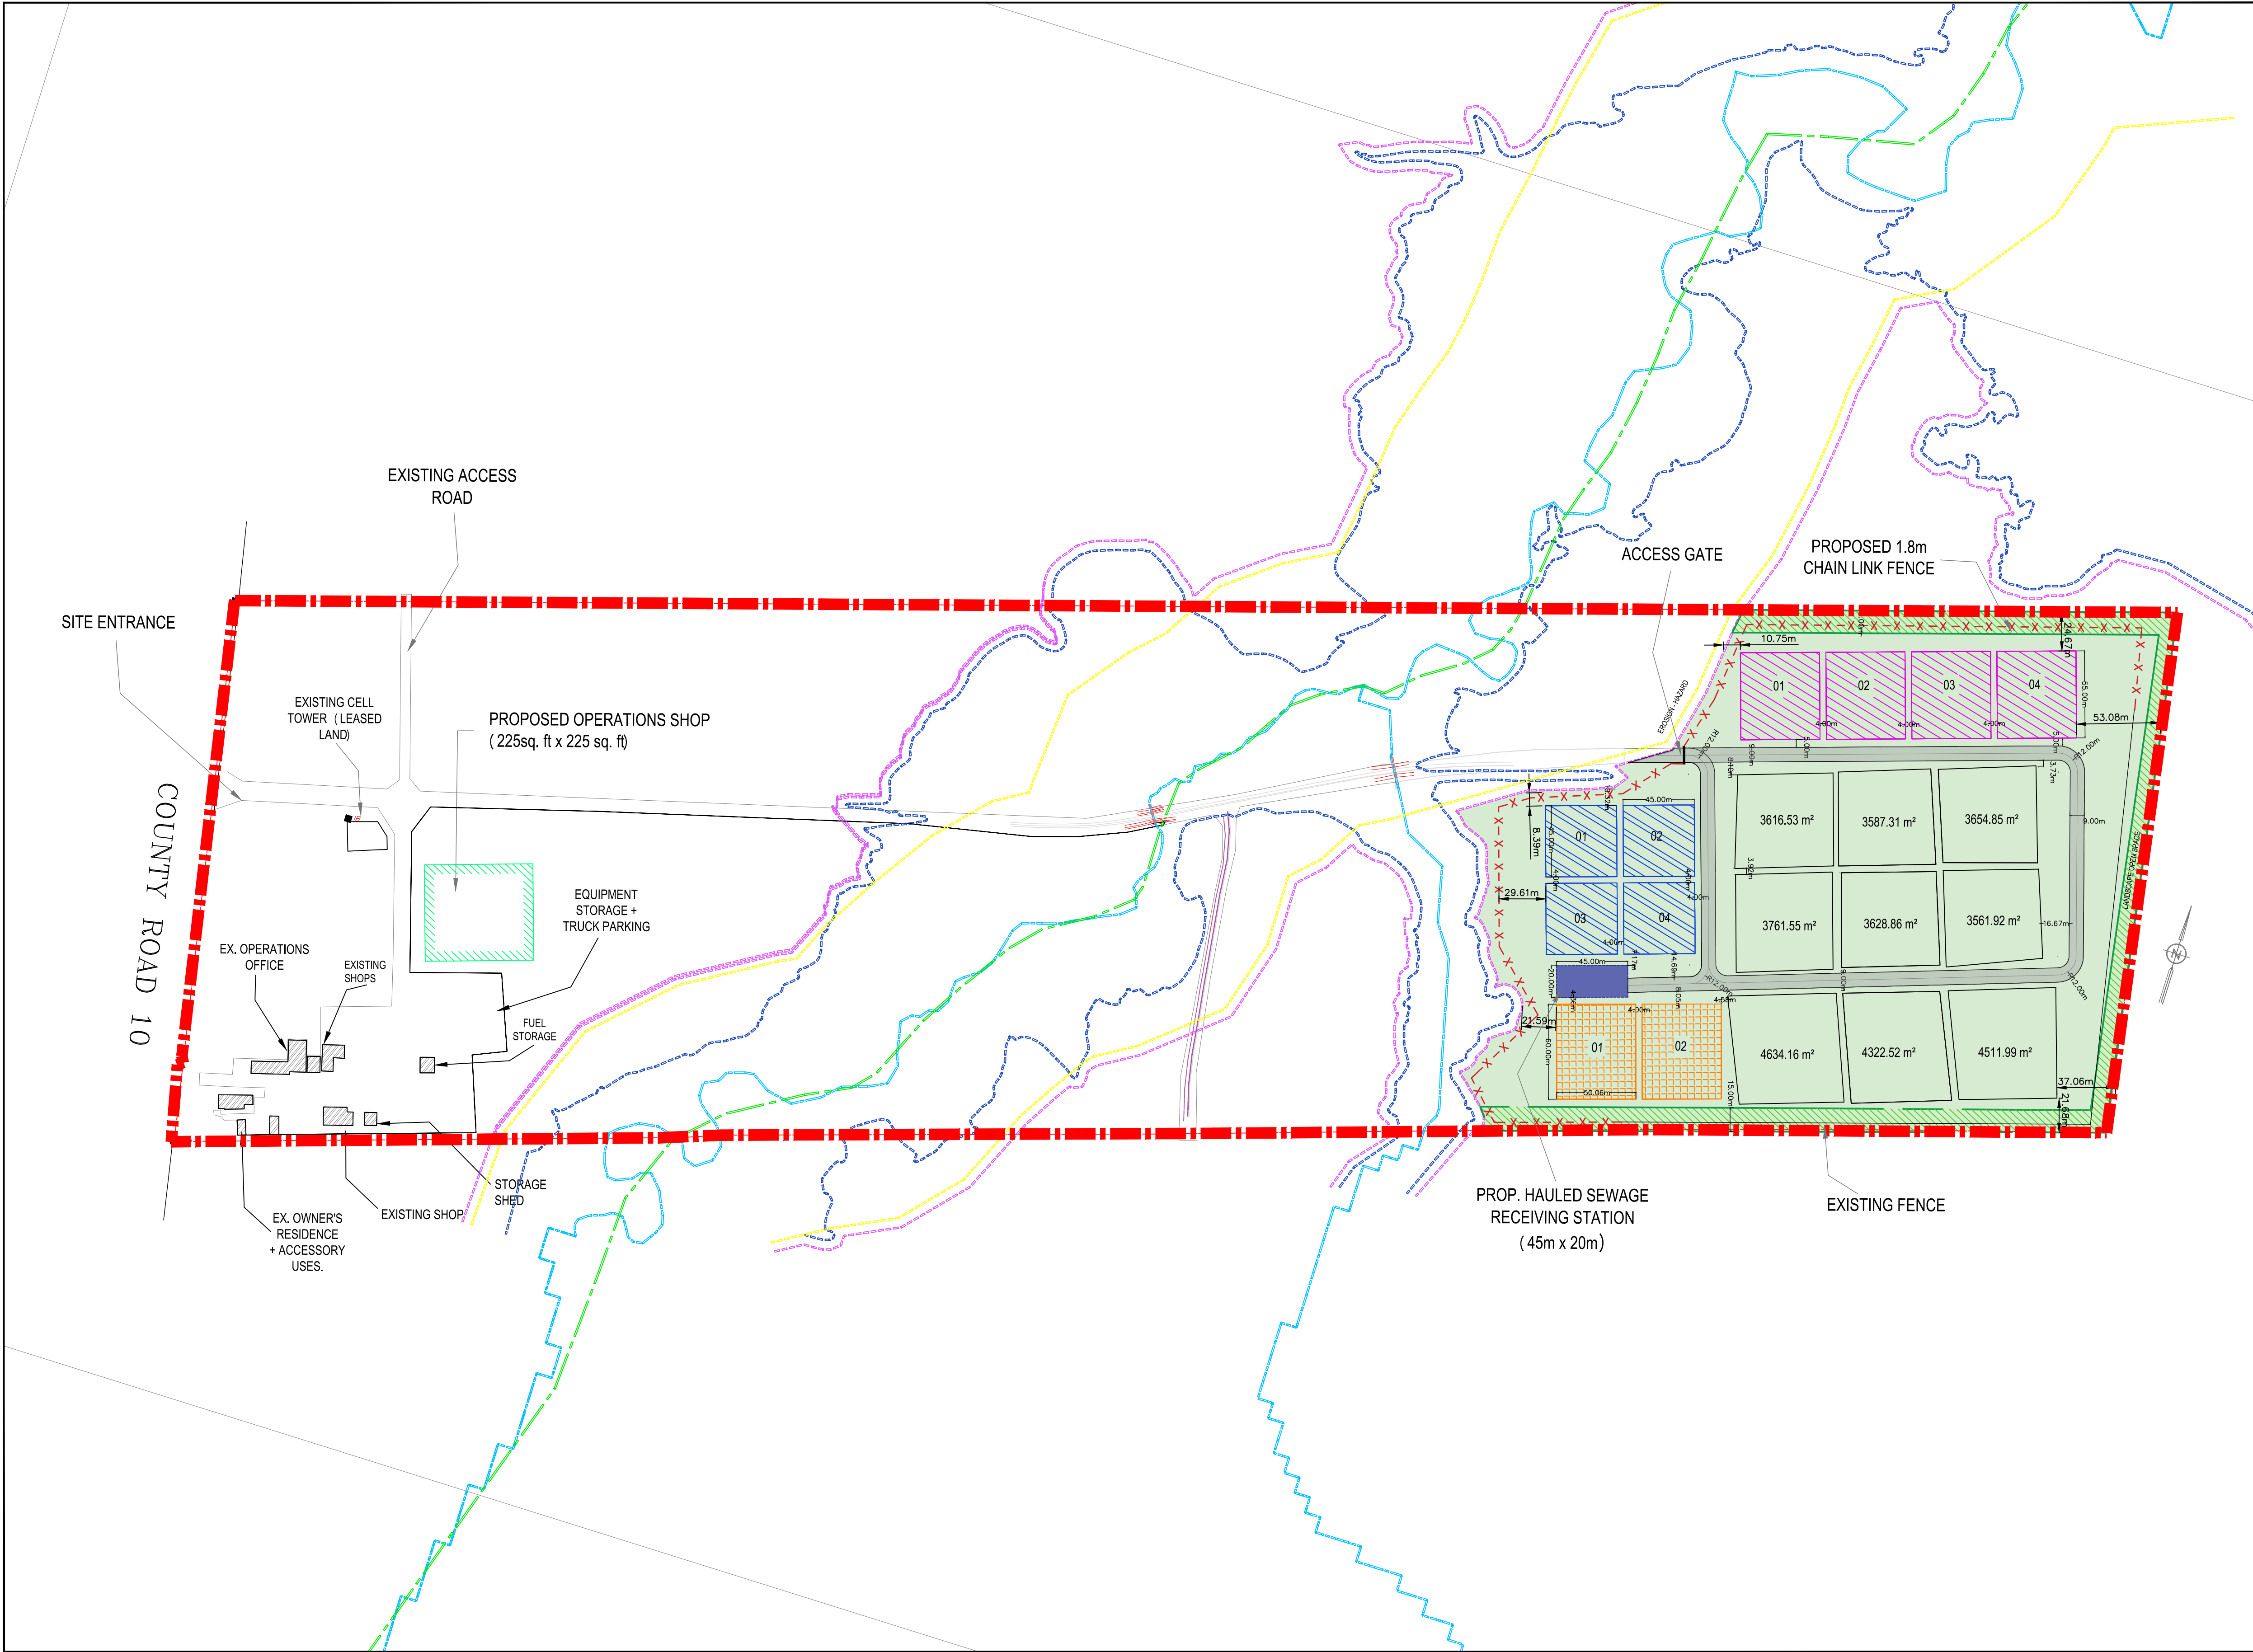

Legend

- Subject Site (Area: ±41.364 ha. / 102.21 ac.)
- Existing Sewage Cells - Average 61.08m x 61.73m (200.4 ft x 202.5ft)
- New Sewage Cells - 50.00m x 55.00m (164.0ft x 180.4ft)
- New Sewage Cells - 45.00m x 45.00m (147.6ft x 147.6ft)
- New Sewage Cells - 50.00m x 60.00m (164.0ft x 196.9ft)
- Proposed Hauled Sewage Receiving Area - 20 x 45m (65.62ft x 147.6ft) - 900.00m²
- Proposed Operations Shop
- Existing Buildings
- Site - 124.659,21m² (12.47ha or 30.8 acre)
- Landscape Buffer (15m)
- Access Road (9m)
- Existing Fence
- Proposed Fence (1.8 m Chain Link)

LEGEND

- CENTER LINE OF WATERCOURSE
- FLOOD HAZARD LIMIT
- MEANDER BELT AXIS
- EROSION HAZARD LIMIT
- 6.0 m ACCESS ALLOWANCE

Source: Simcoe Maps - 2023
Note: Information shown is approximate and subject to change.

CONCEPTUAL SITE PLAN

10367 COUNTY RD. 10, CLEARVIEW

SCHEDULE OF REVISIONS			
No.	Date	Description	By
01	March 13, 2024	1 st Submission	A.G.

INNOVATIVE PLANNING SOLUTIONS
PLANNERS • PROJECT MANAGERS • LAND DEVELOPERS
647 WELHAM ROAD, UNIT 9, BARRIE, ON, L4N 0B7
tel: 705 • 812 • 3281 fax: 705 • 812 • 3438 e: info@ipsconsultinginc.com www.ipsconsultinginc.com

Date: February 29, 2024	Drawn By: A.G.
File: 22.1194	Checked By: J.H.