


1 BUILDING 7 - FRONT SIDE ELEVATION
A4 1/8" = 1'-0"



2 BUILDING 7 - REAR SIDE ELEVATION
A4 1/8" = 1'-0"

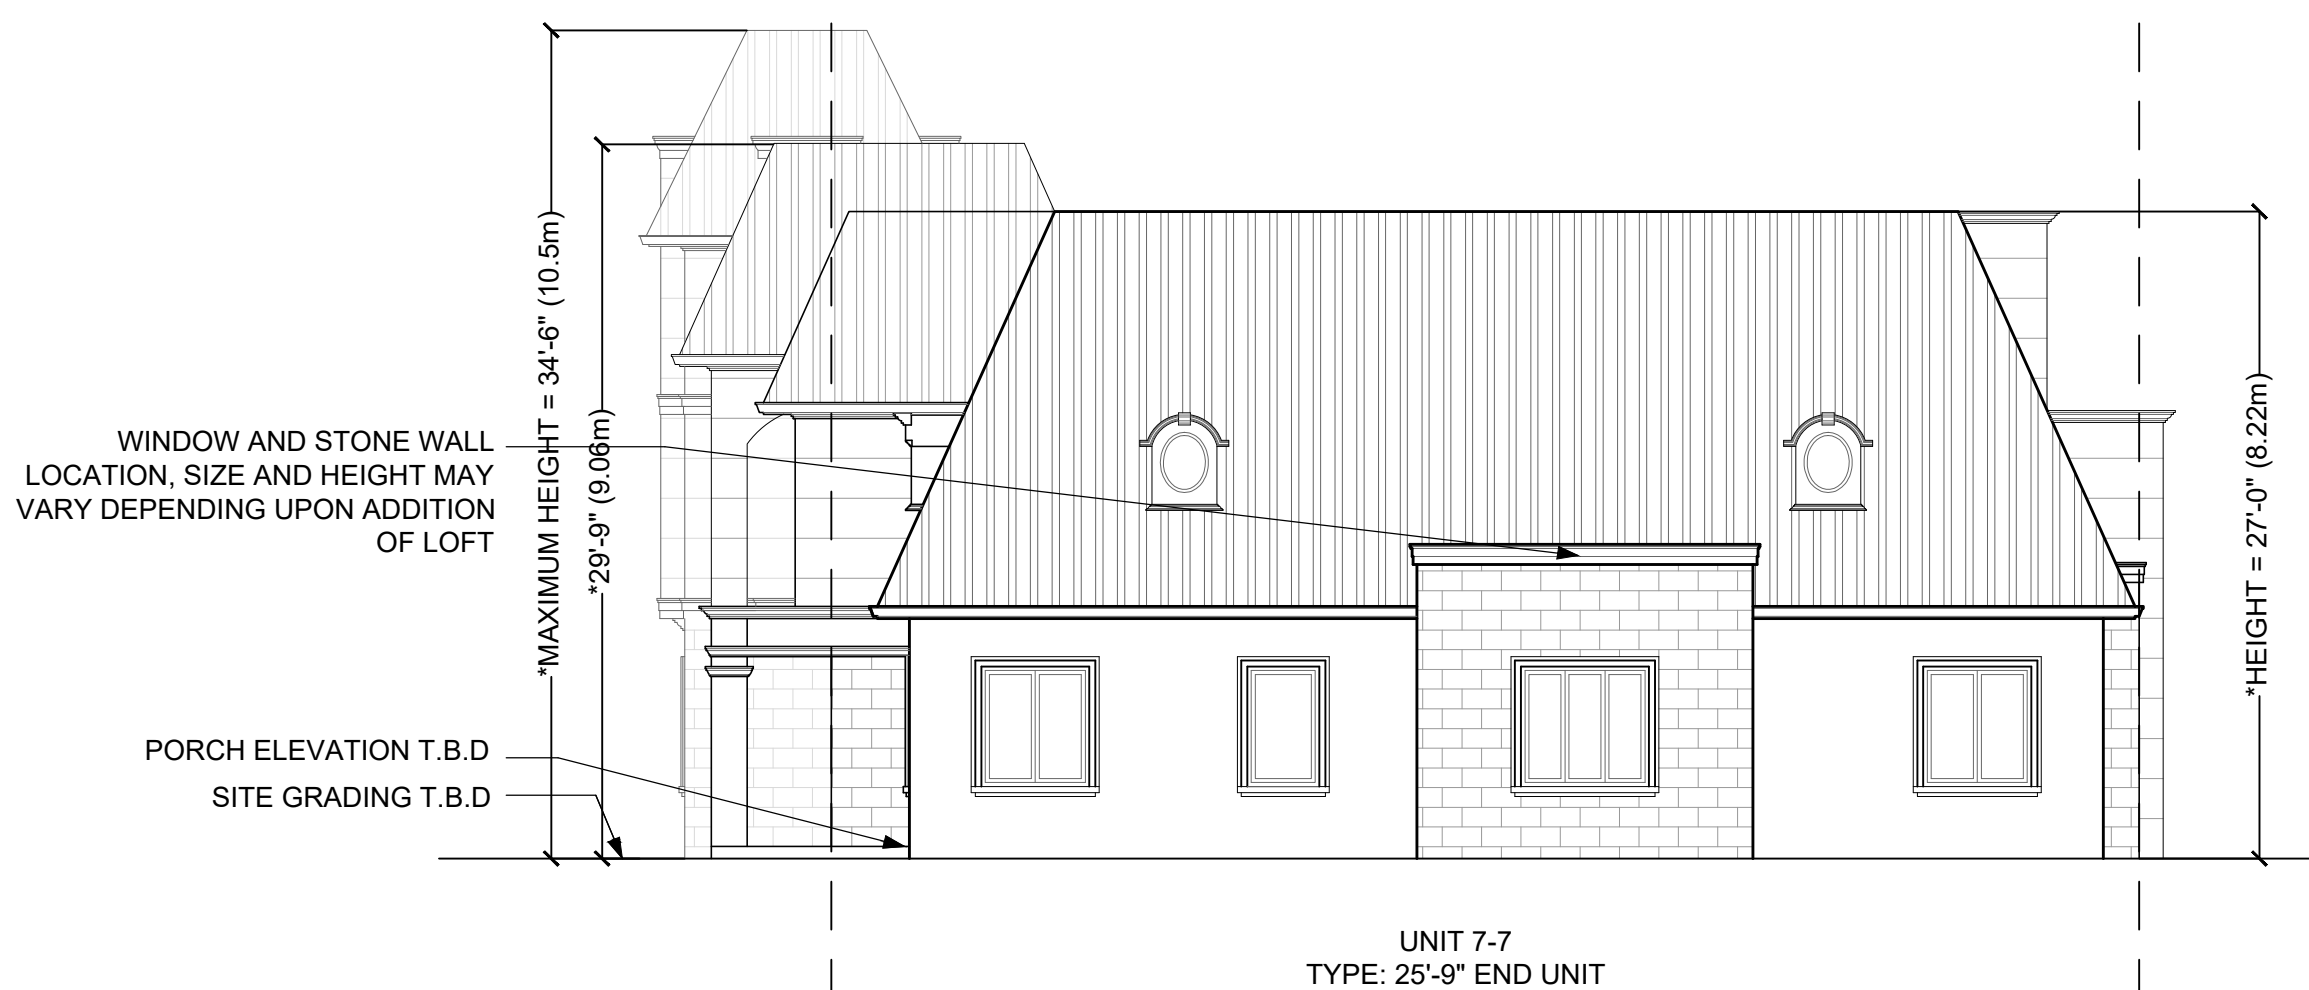

3 BUILDING 7 - RIGHT SIDE ELEVATION
A4 1/8" = 1'-0"



4 BUILDING 7 - LEFT SIDE ELEVATION
A4 1/8" = 1'-0"

*OVERALL & MAXIMUM HEIGHT MAY VARIES DEPENDING UPON FINAL SITE GRADING

Notes:-

Do not scale drawings.

Contractor to verify all dimensions on site and report any errors and/or omissions to the designer in writing before starting any work.

NO.	DATE	ISSUES & REVISIONS
1.	16 JAN, 2019	TOWN SUBMISSION #1



RPD STUDIO

SUITE 201B, 7895 TRANMERE DR,
MISSISSAUGA, ON L5S 1V9

CLIENT:



OJALA FINANCIAL CORP.

PROJECT & ADDRESS:

RESIDENTIAL COMMUNITY

1191 COUNTY ROAD 42,
STAYNER, ONTARIO

DRAWING TITLE

ELEVATIONS
(FRENCH STYLE)

SCALE: AS NOTED

PROJECT: 1822

DATE: 2019-01-16

DRAWN BY: AZ

CHECKED BY: RP

A4