




BUILDING FACADE FACING STREET A

OPEN PATIO

2 BUILDING 15: ARTISTIC EXPRESSION
A9 OVERALL & MAXIMUM HEIGHT MAY VARIES DEPENDING UPON FINAL SITE GRADING

BUILDING FACADE FACING STREET F

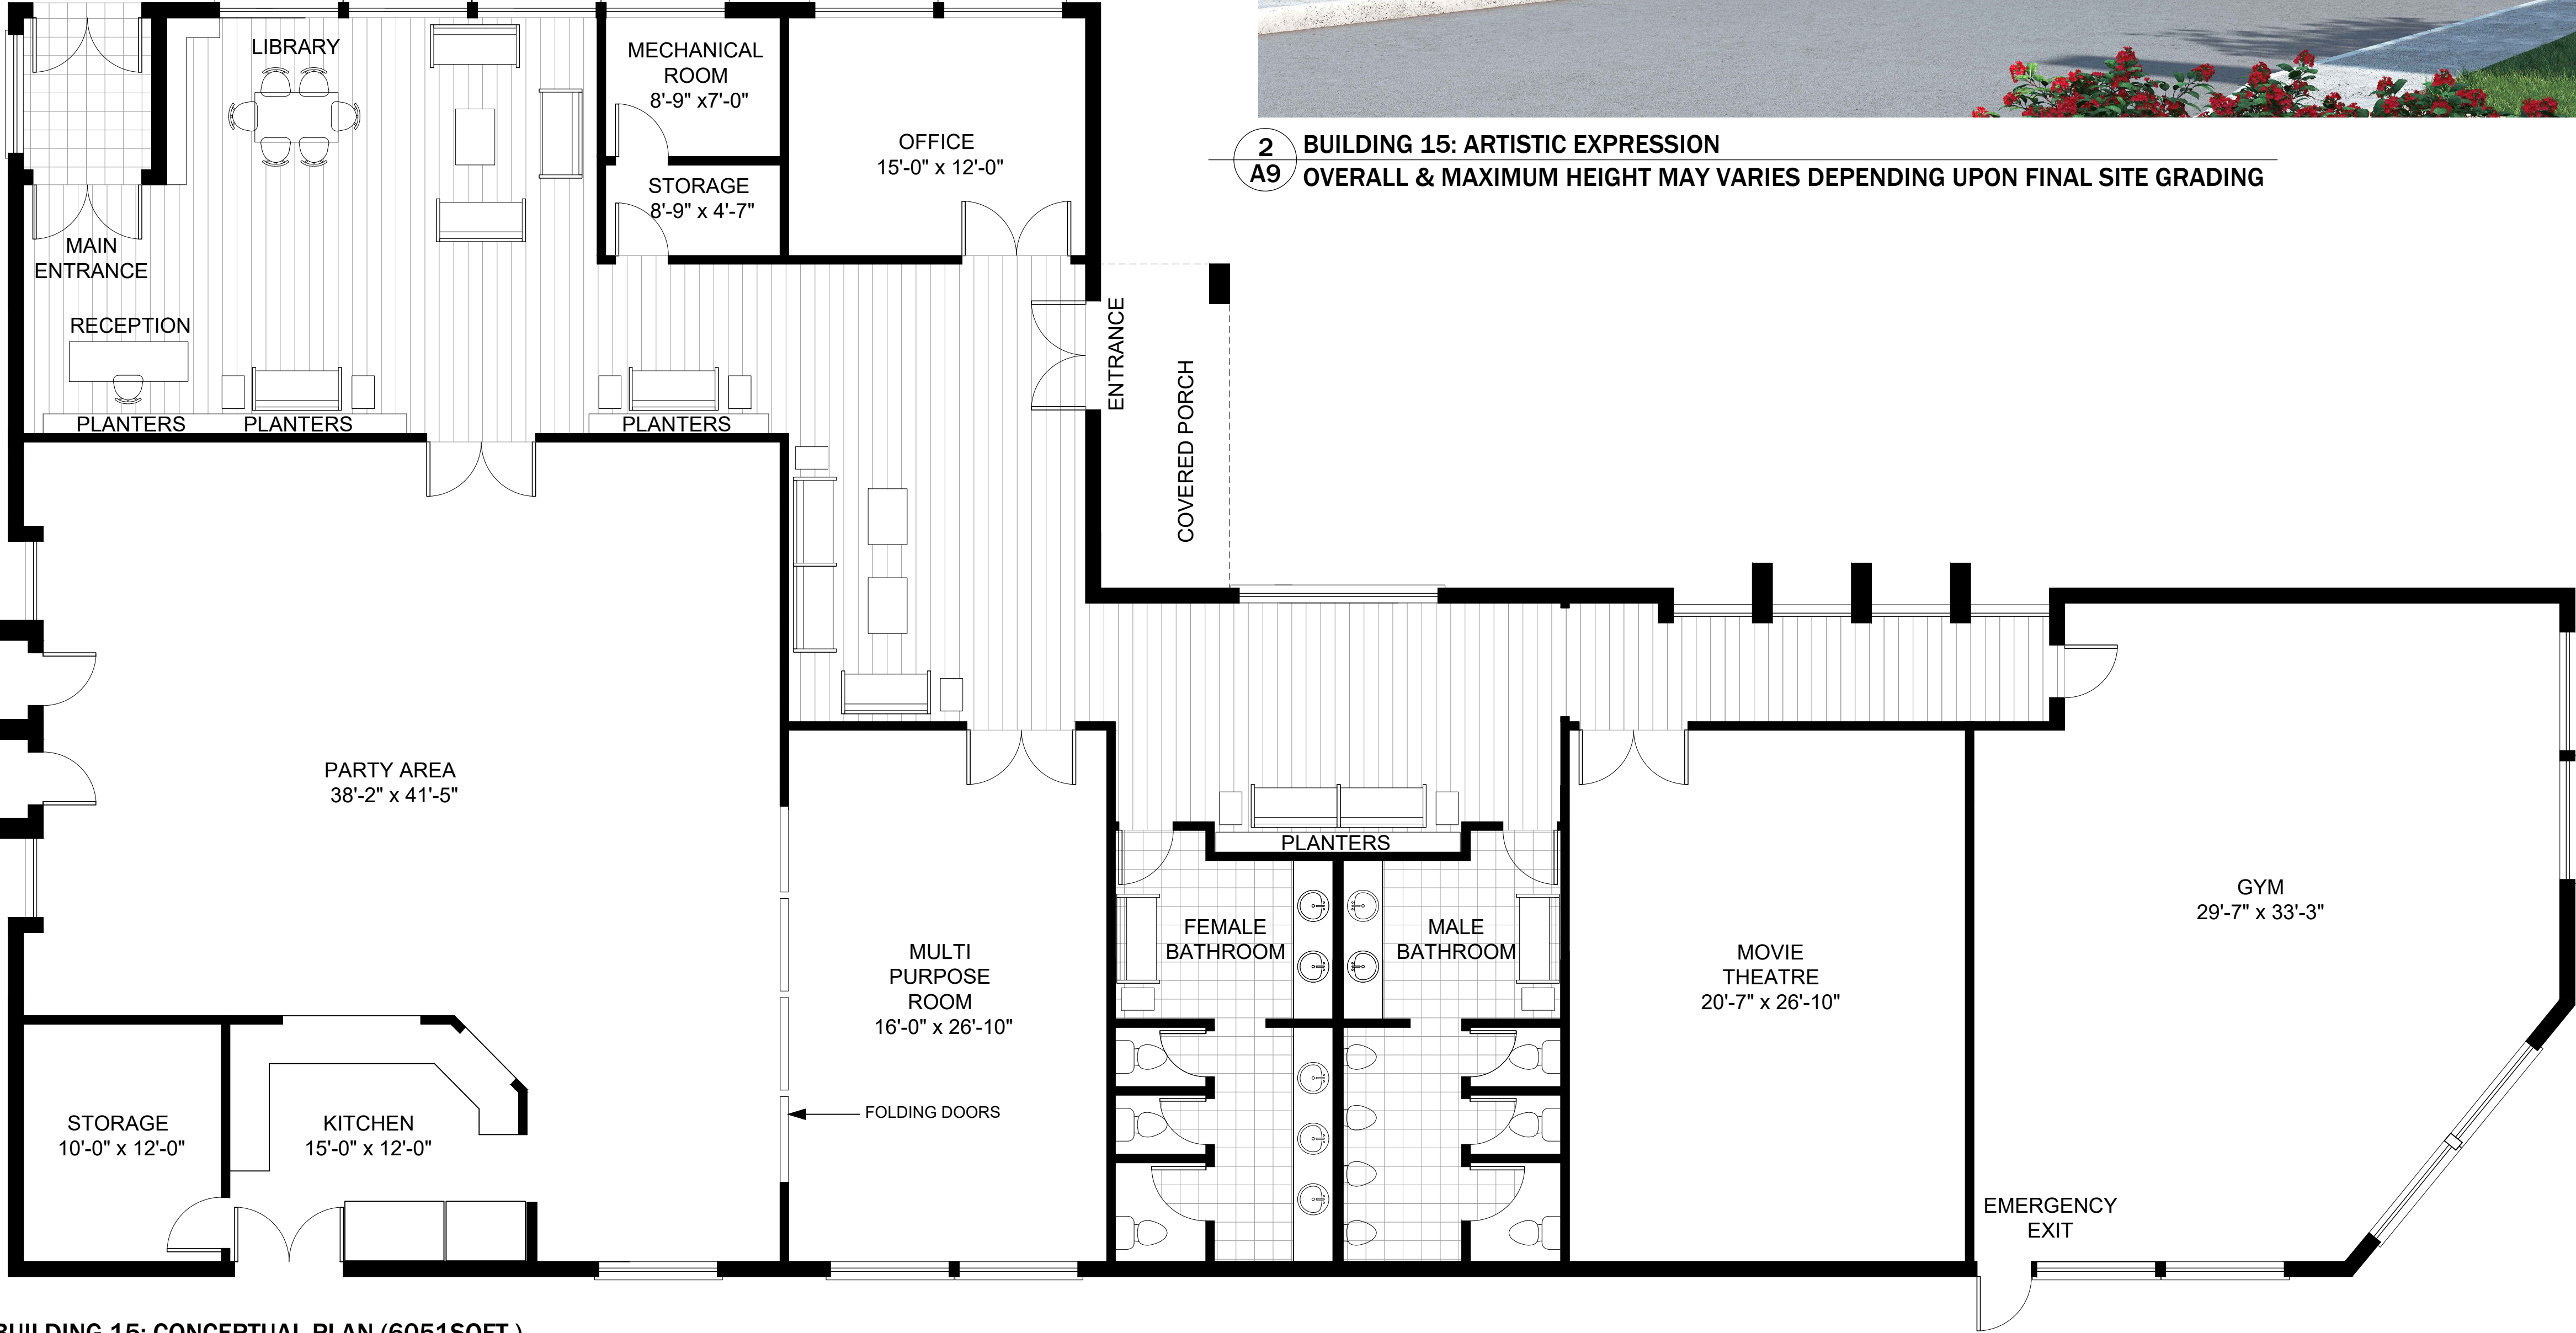

1 BUILDING 15: CONCEPTUAL PLAN (6051SQFT.)
A9 3/16" = 1'-0"

Notes:-
Do not scale drawings.

Contractor to verify all dimensions on site and report any errors and/or omissions to the designer in writing before starting any work.

NO.	DATE	ISSUES & REVISIONS
1.	16 JAN, 2019	TOWN SUBMISSION #1

DRAFT

RPDS

RPD STUDIO
SUITE 201B, 7895 TRANMERE DR,
MISSISSAUGA, ON L5S 1V9

CLIENT:

MAMTA HOMES

OJALA FINANCIAL CORP.

PROJECT & ADDRESS:

RESIDENTIAL COMMUNITY

1191 COUNTY ROAD 42,
STAYNER, ONTARIO

DRAWING TITLE
AMENITY AREA
LAYOUT

SCALE: AS NOTED
PROJECT: 1822
DATE: 2019-01-16
DRAWN BY: AZ
CHECKED BY: RP

A9